






BOULEVARD SAINT-GERMAIN

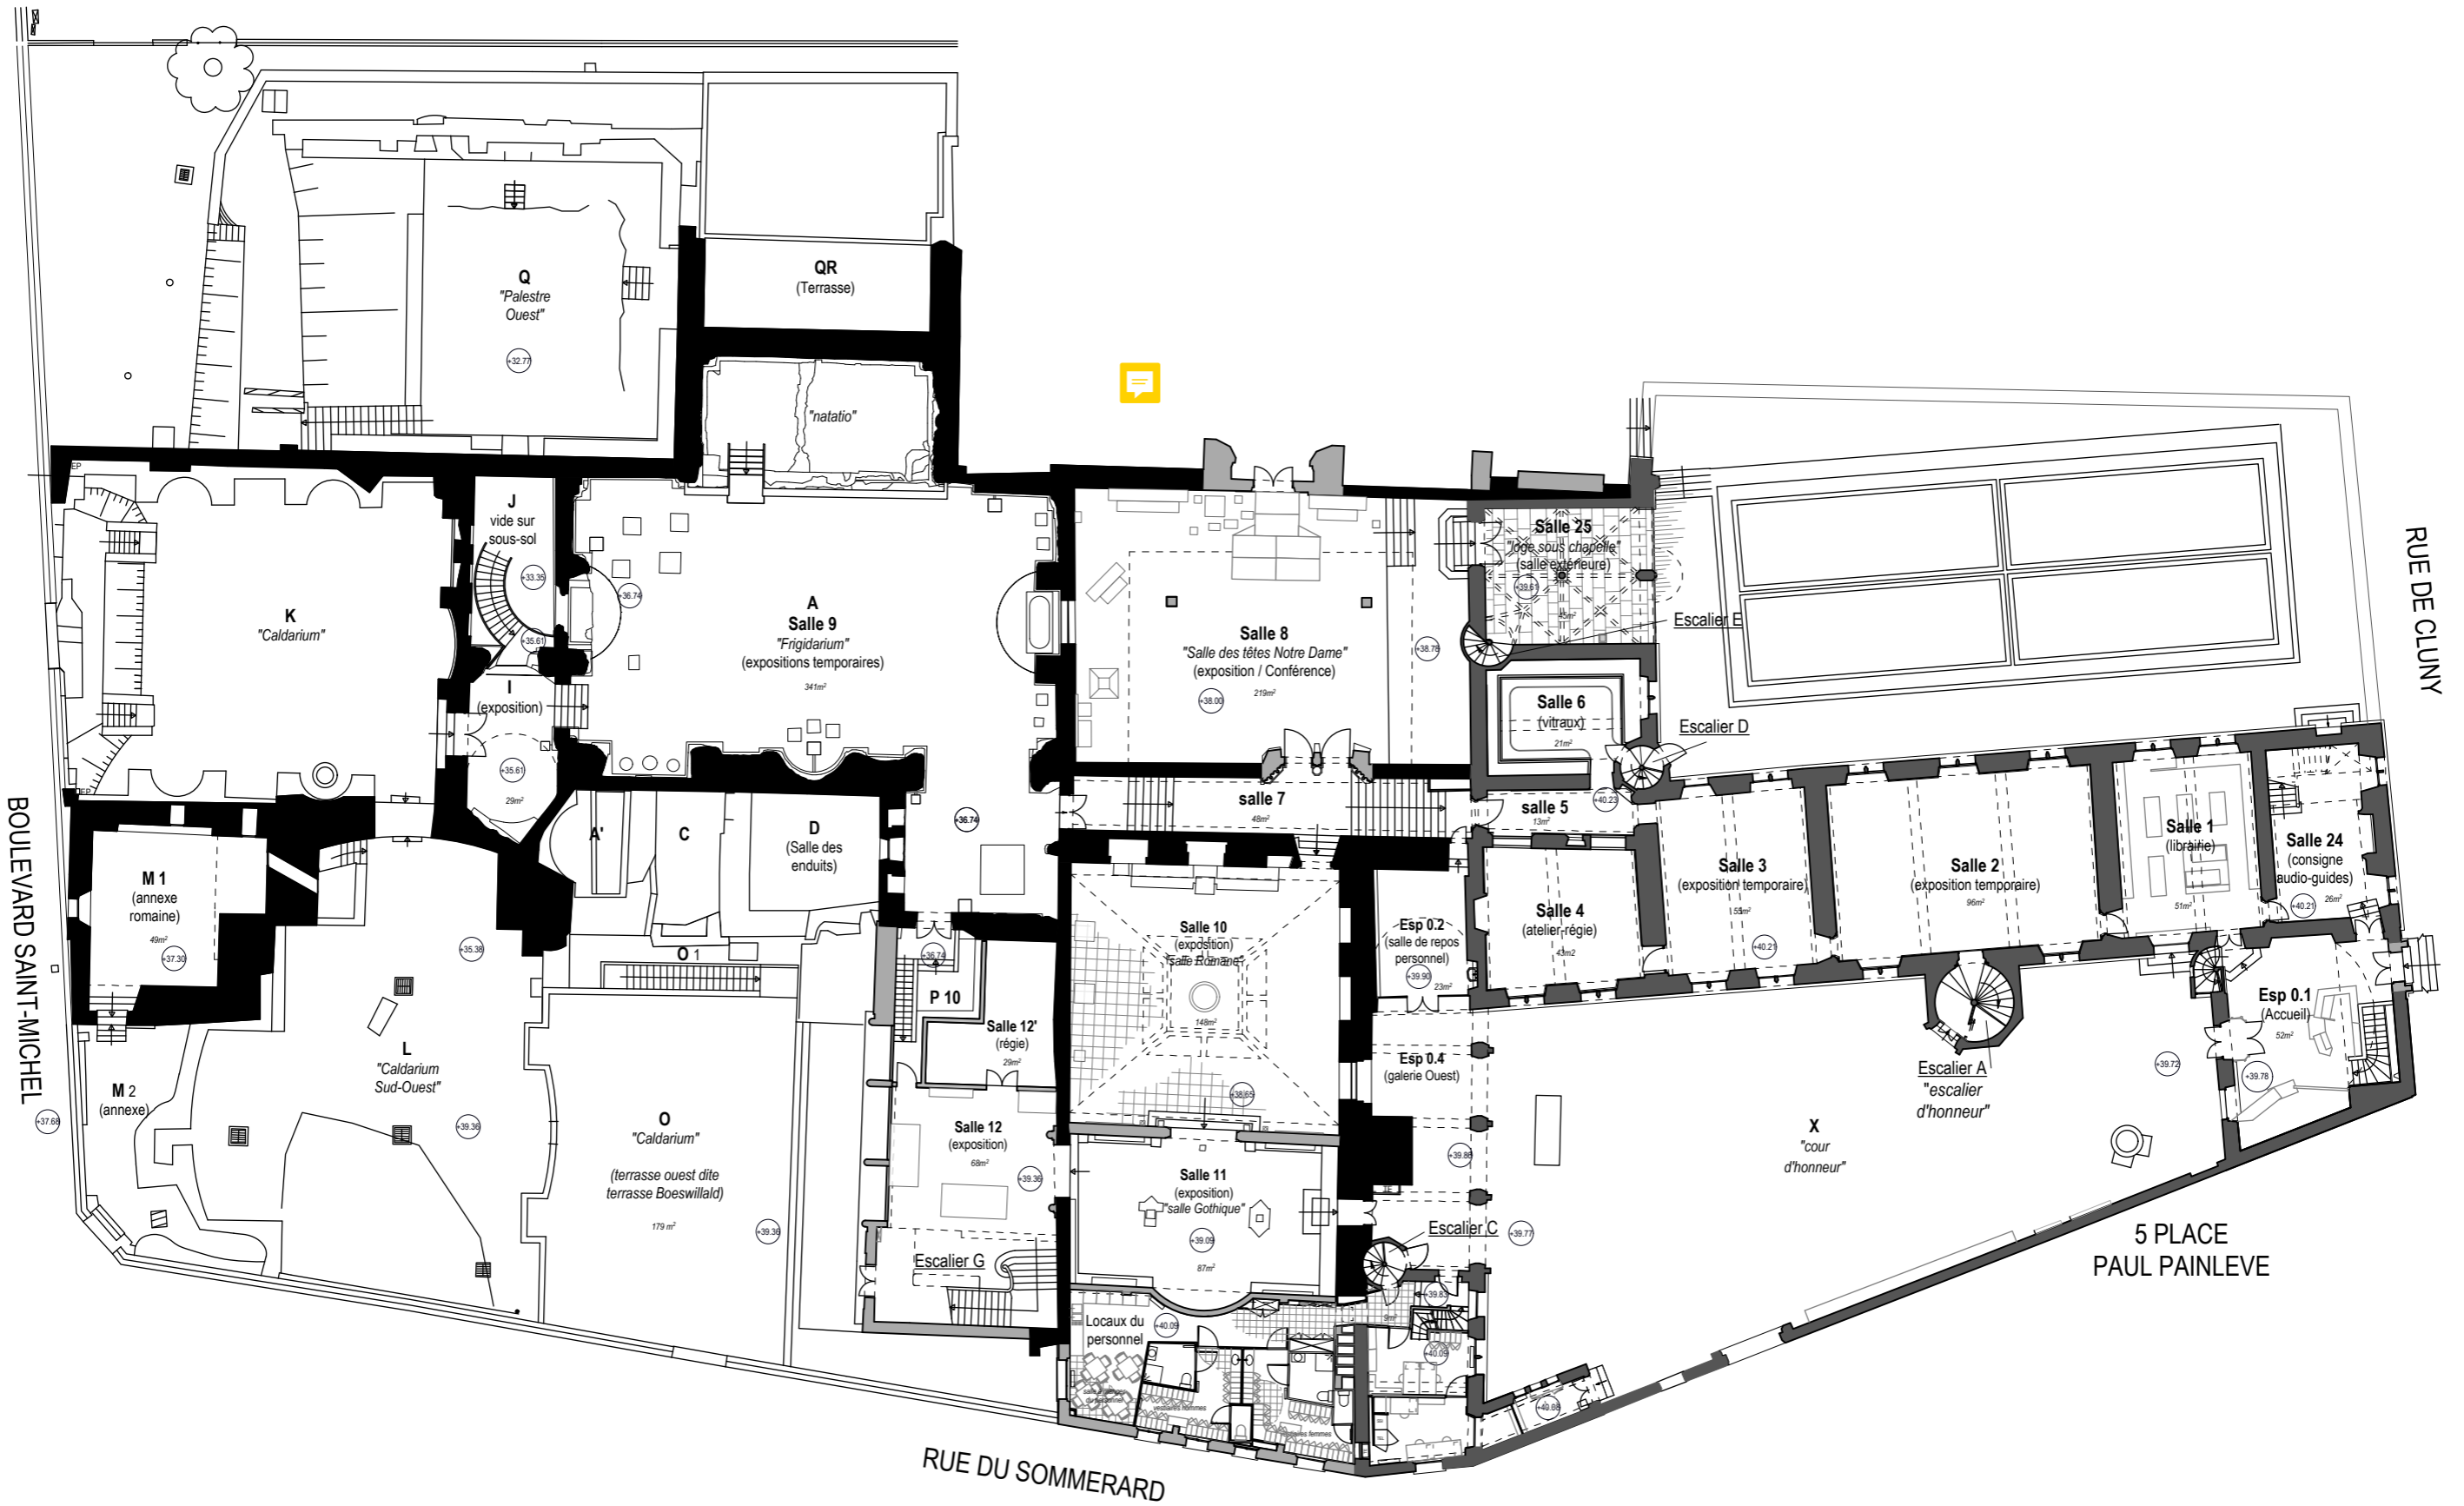

5 PLACE PAUL PAINLEVE

1/300 0 2 4 6 8 10 m

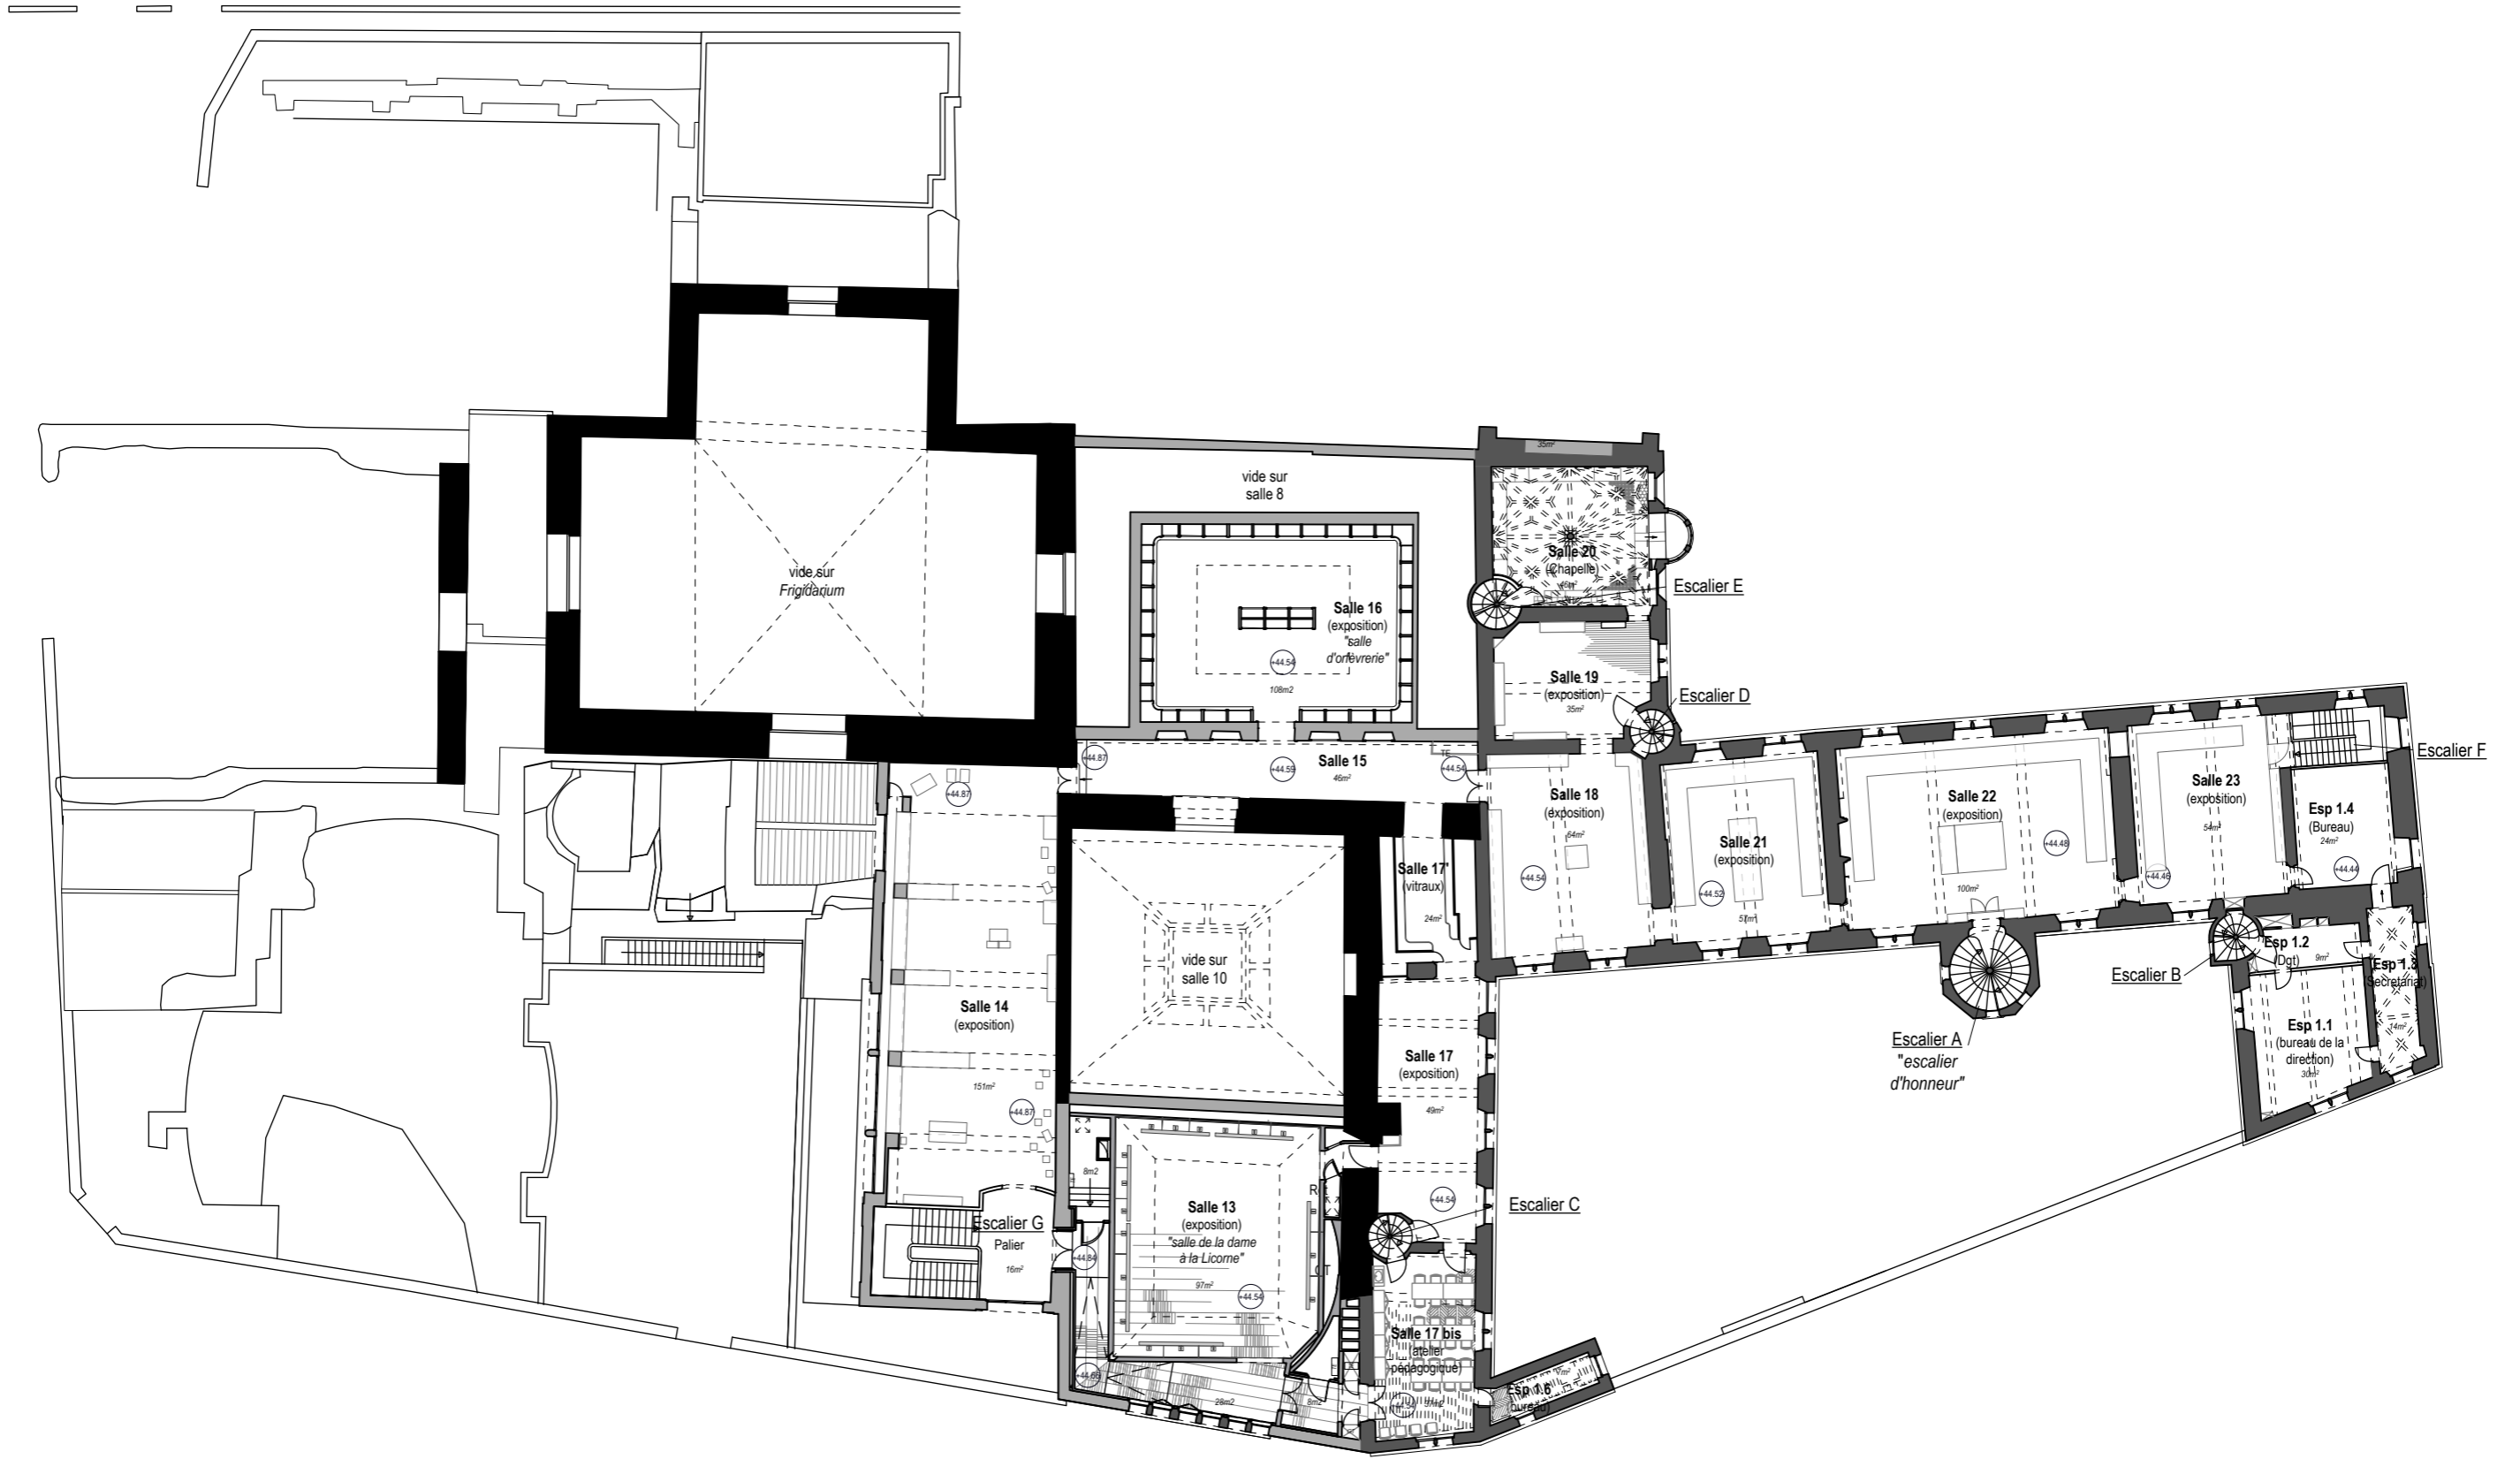


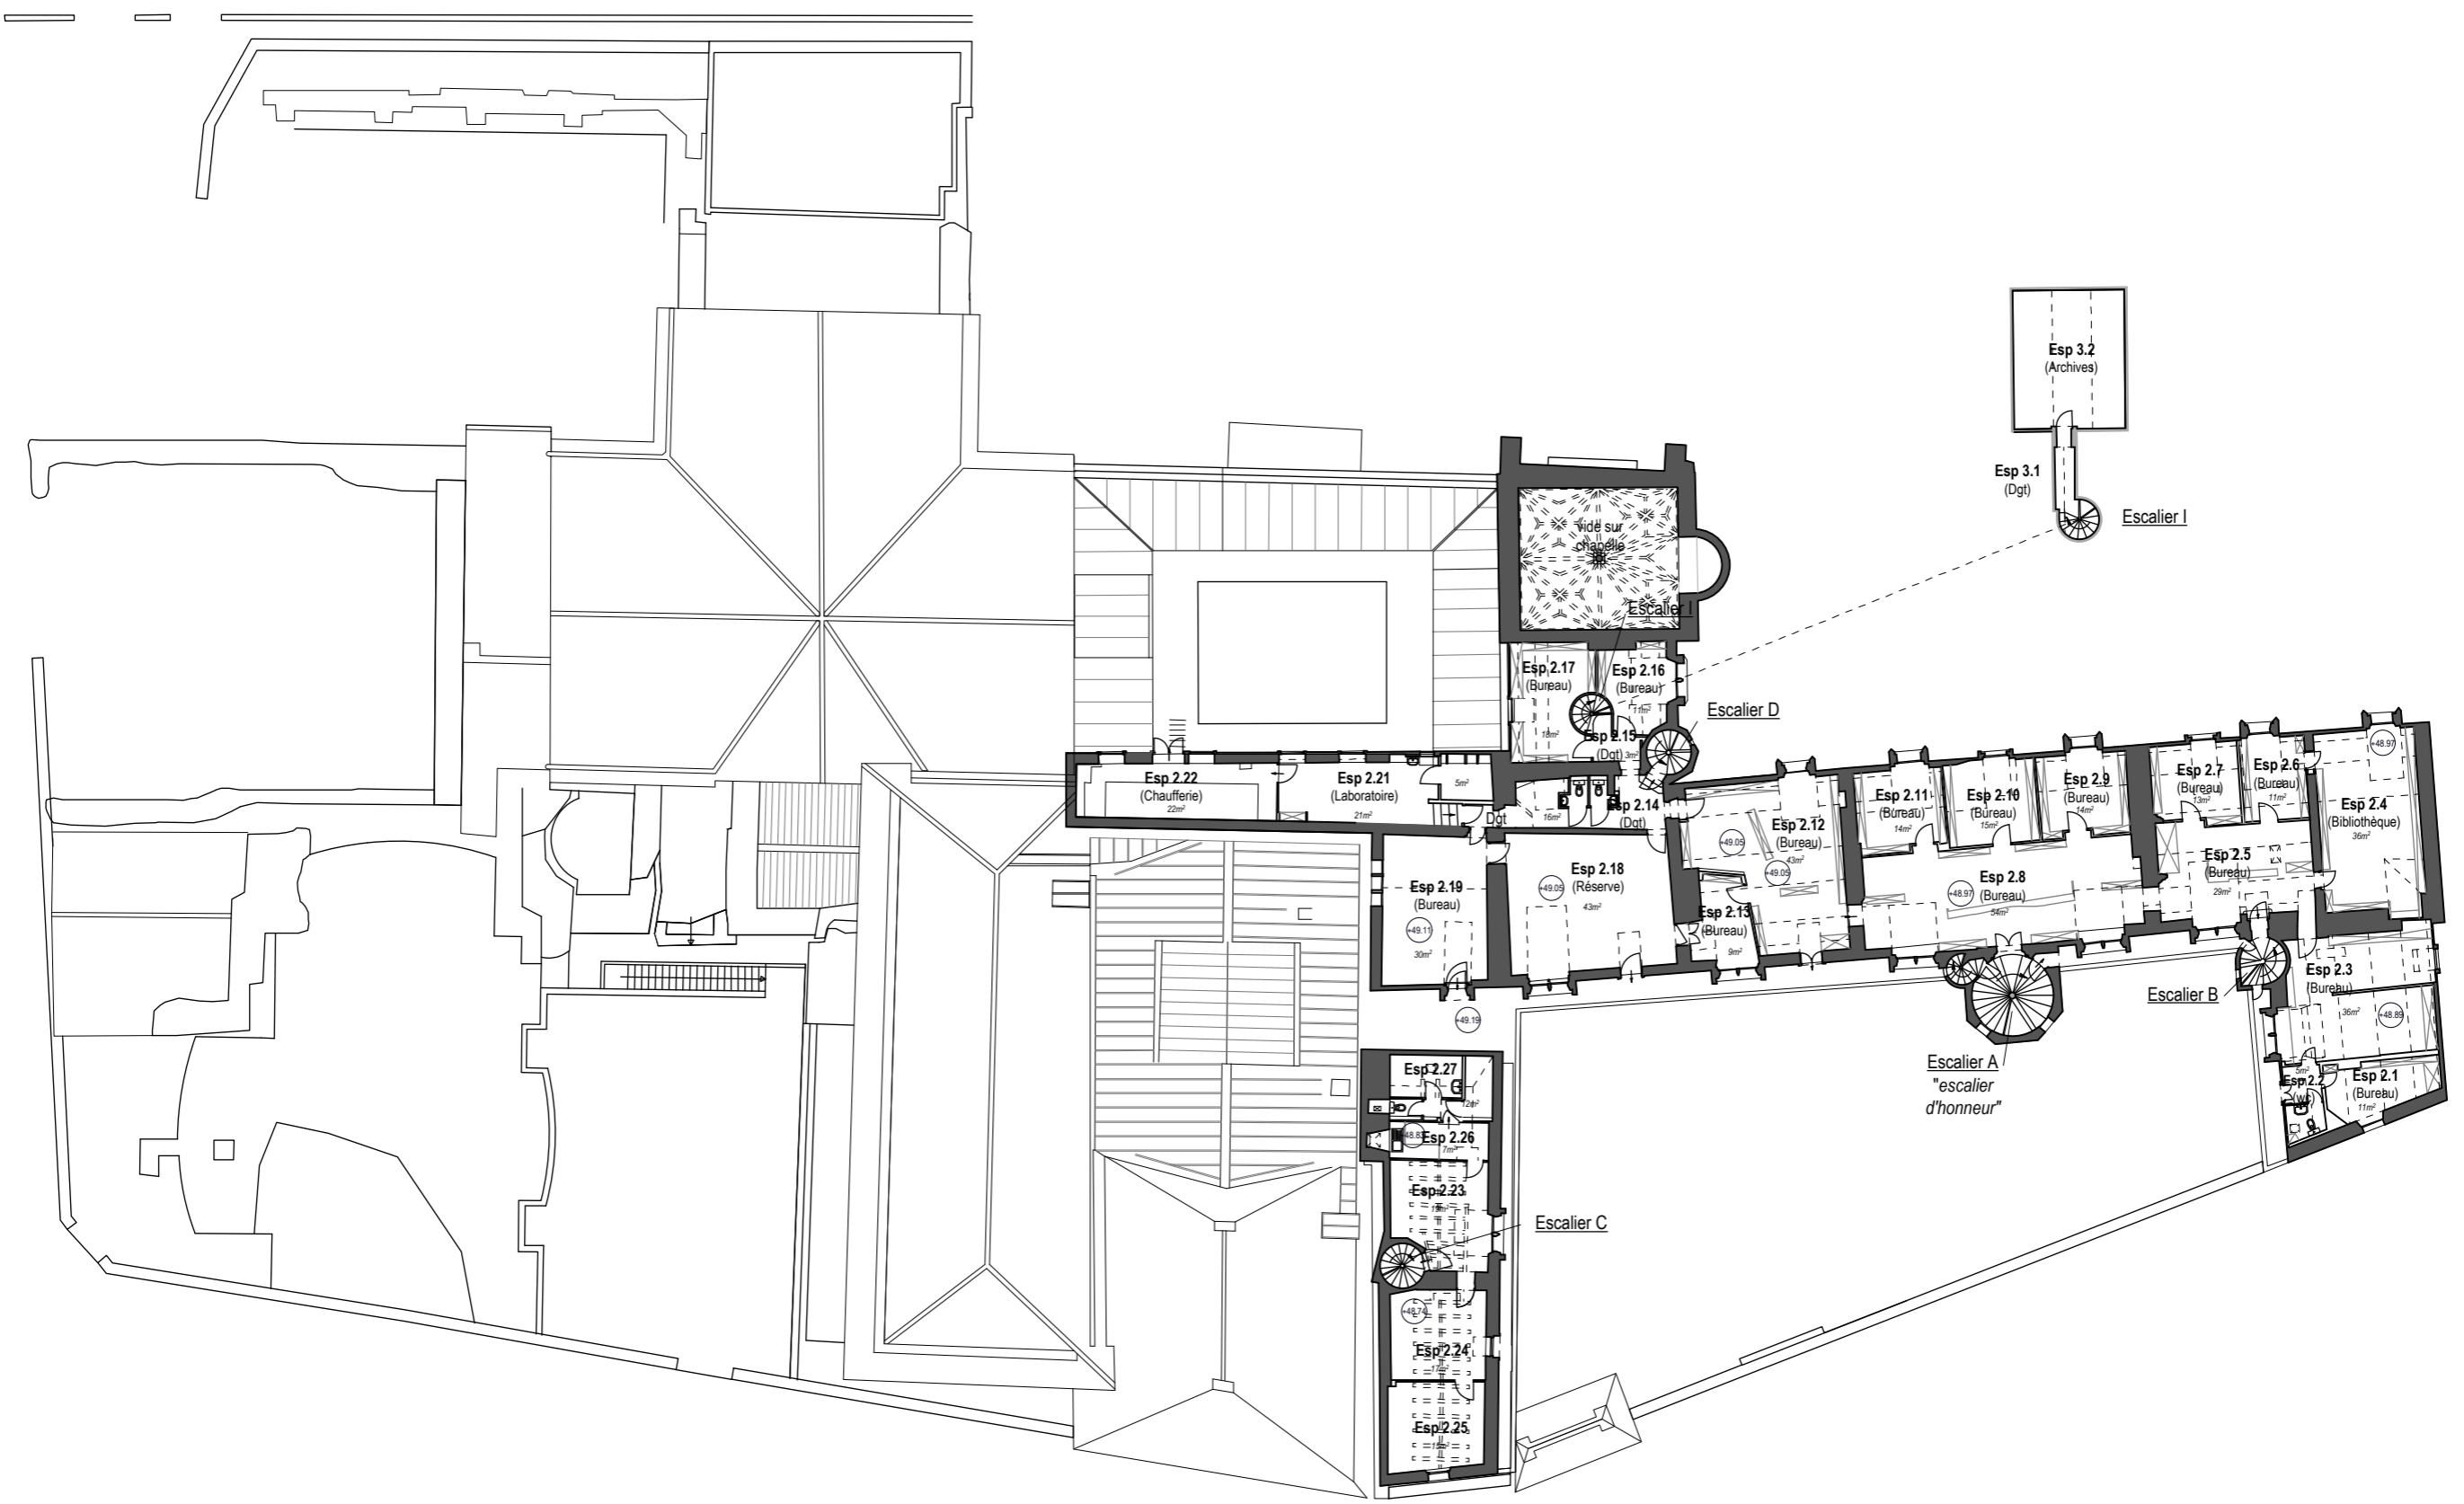

Square

Jardin public

Cour Hotel

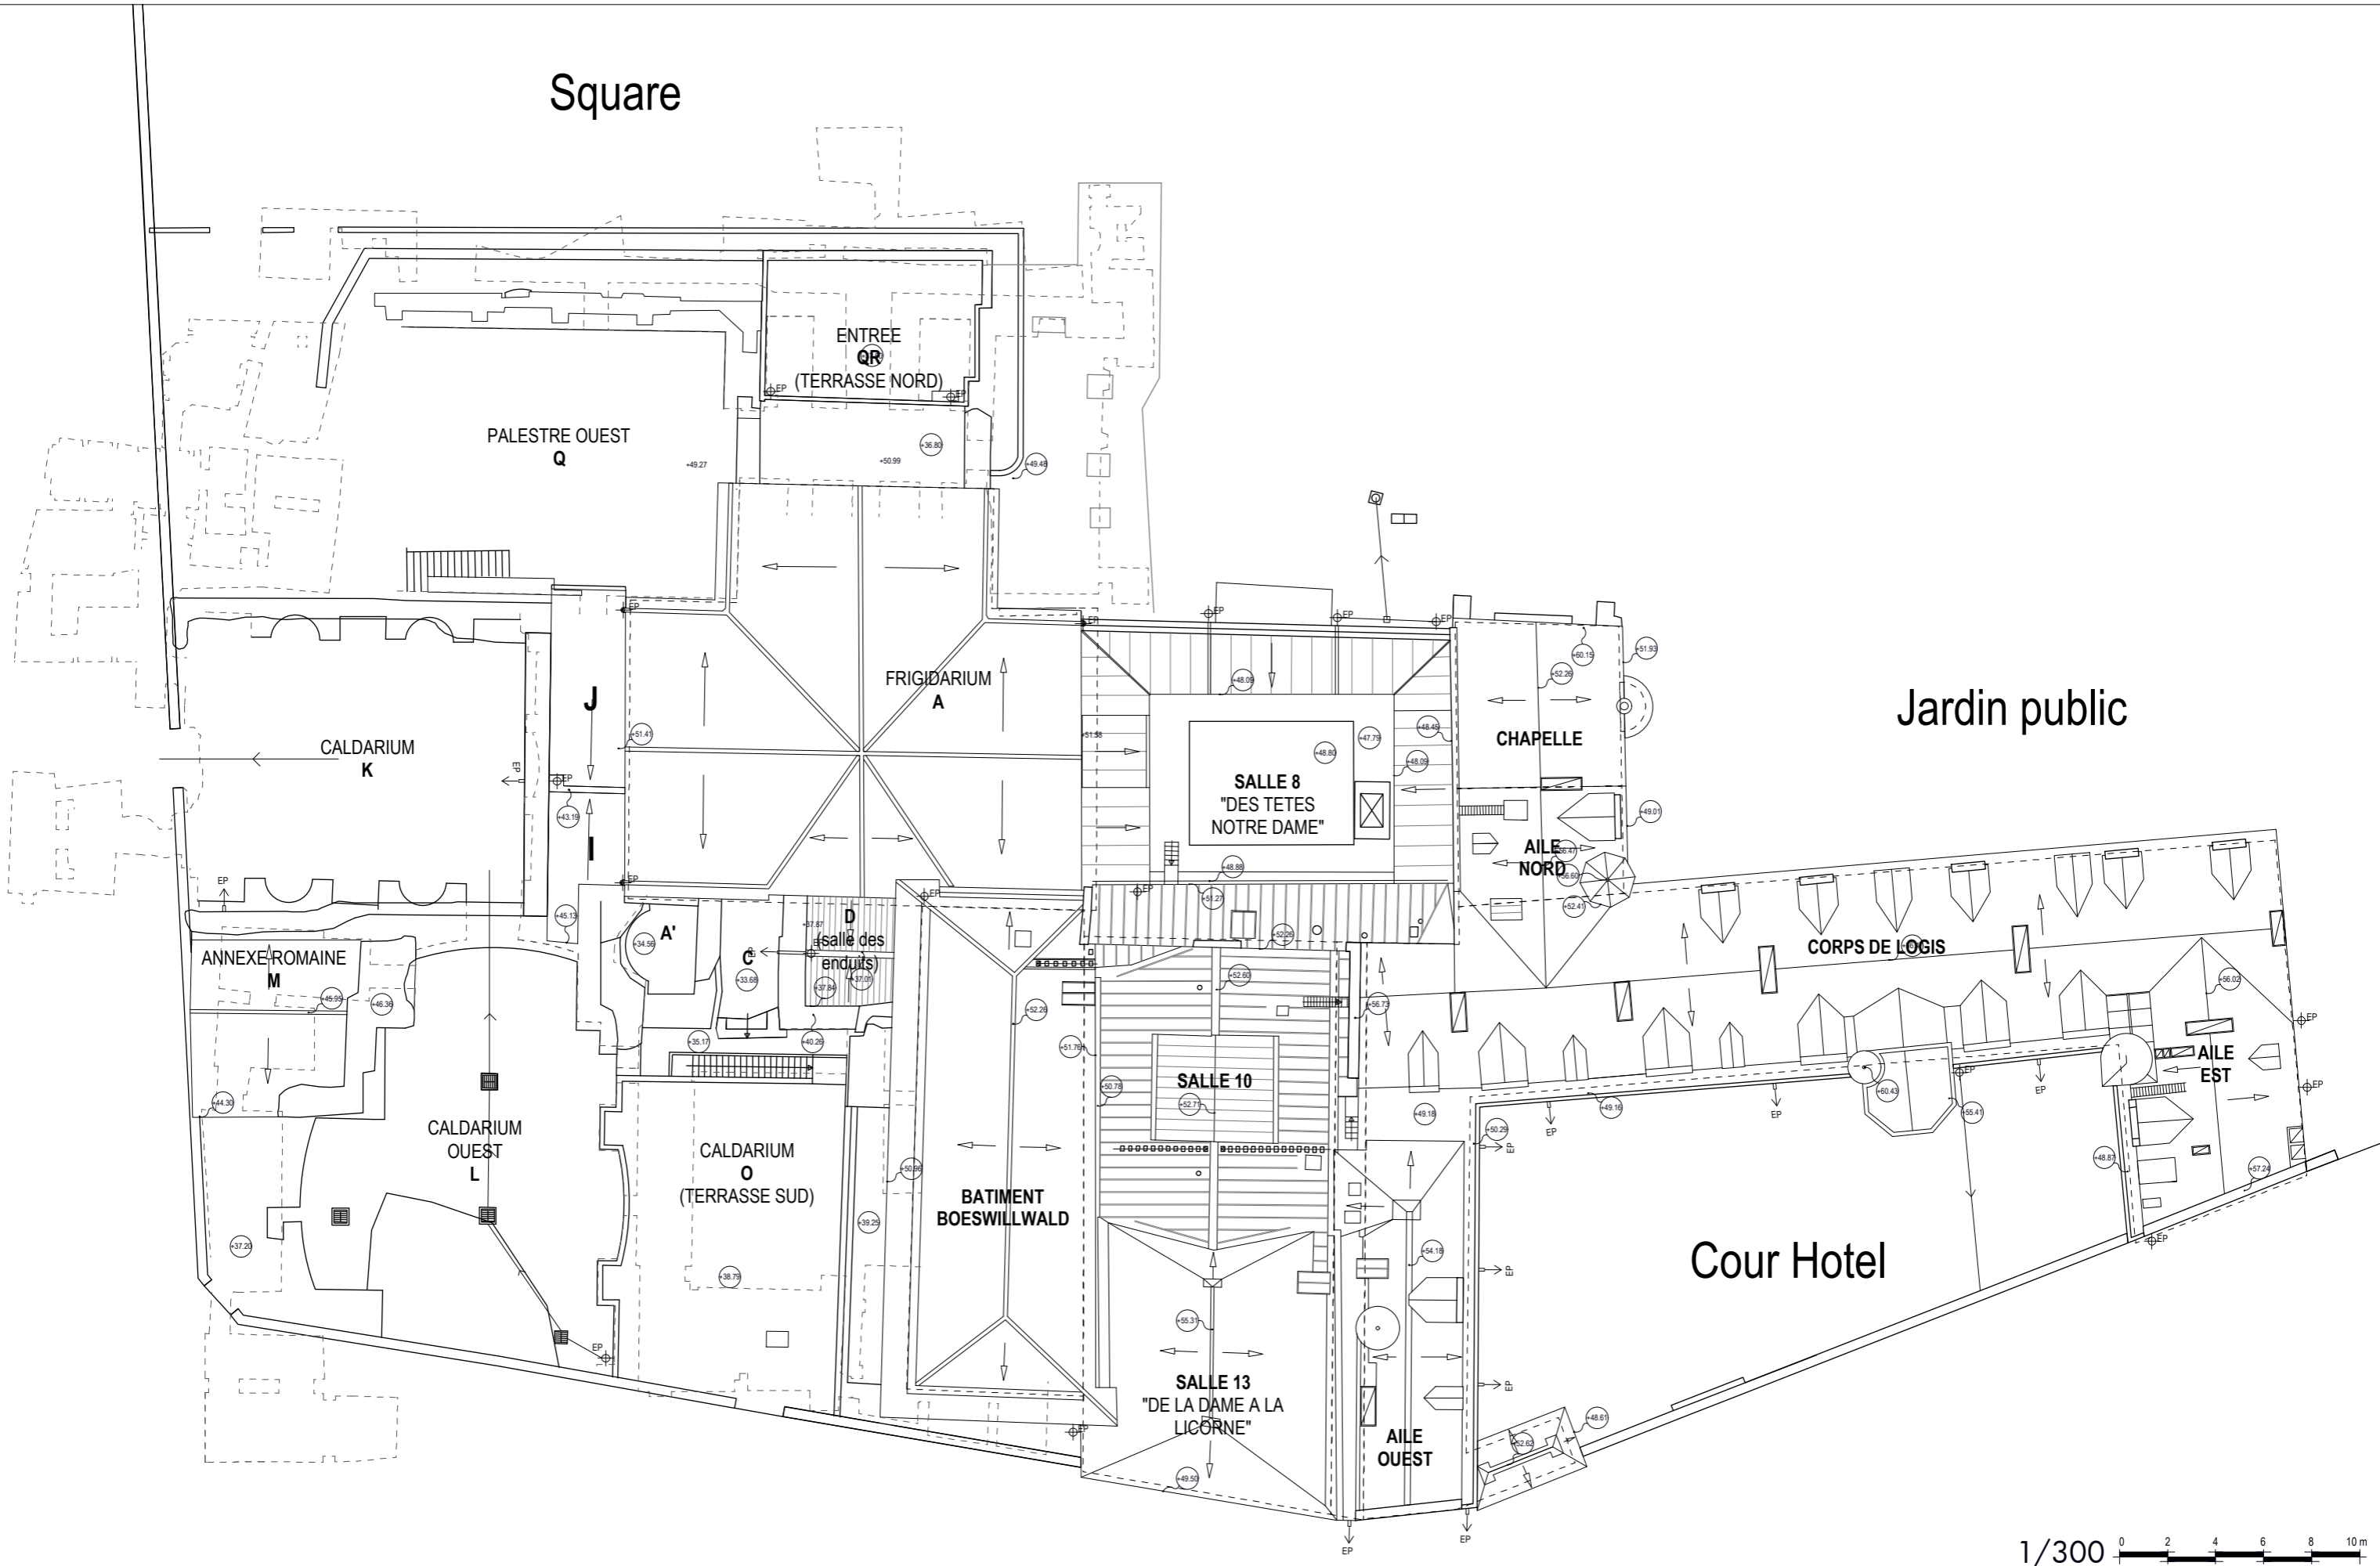

1/300 0 2 4 6 8 10 m